



actory

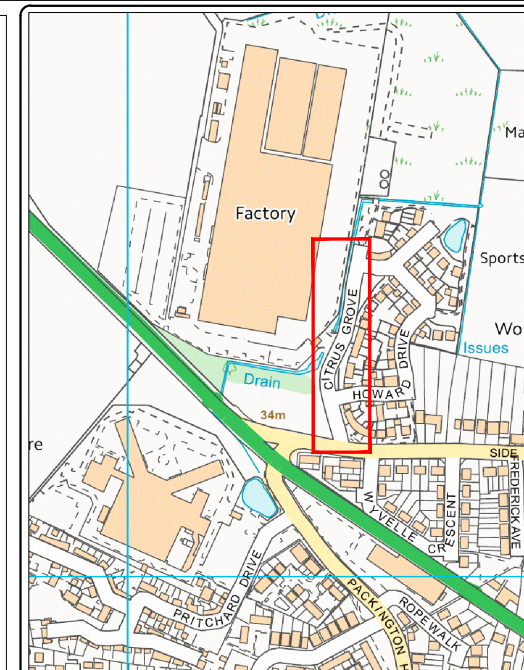

Proposed No Waiting At Any Time

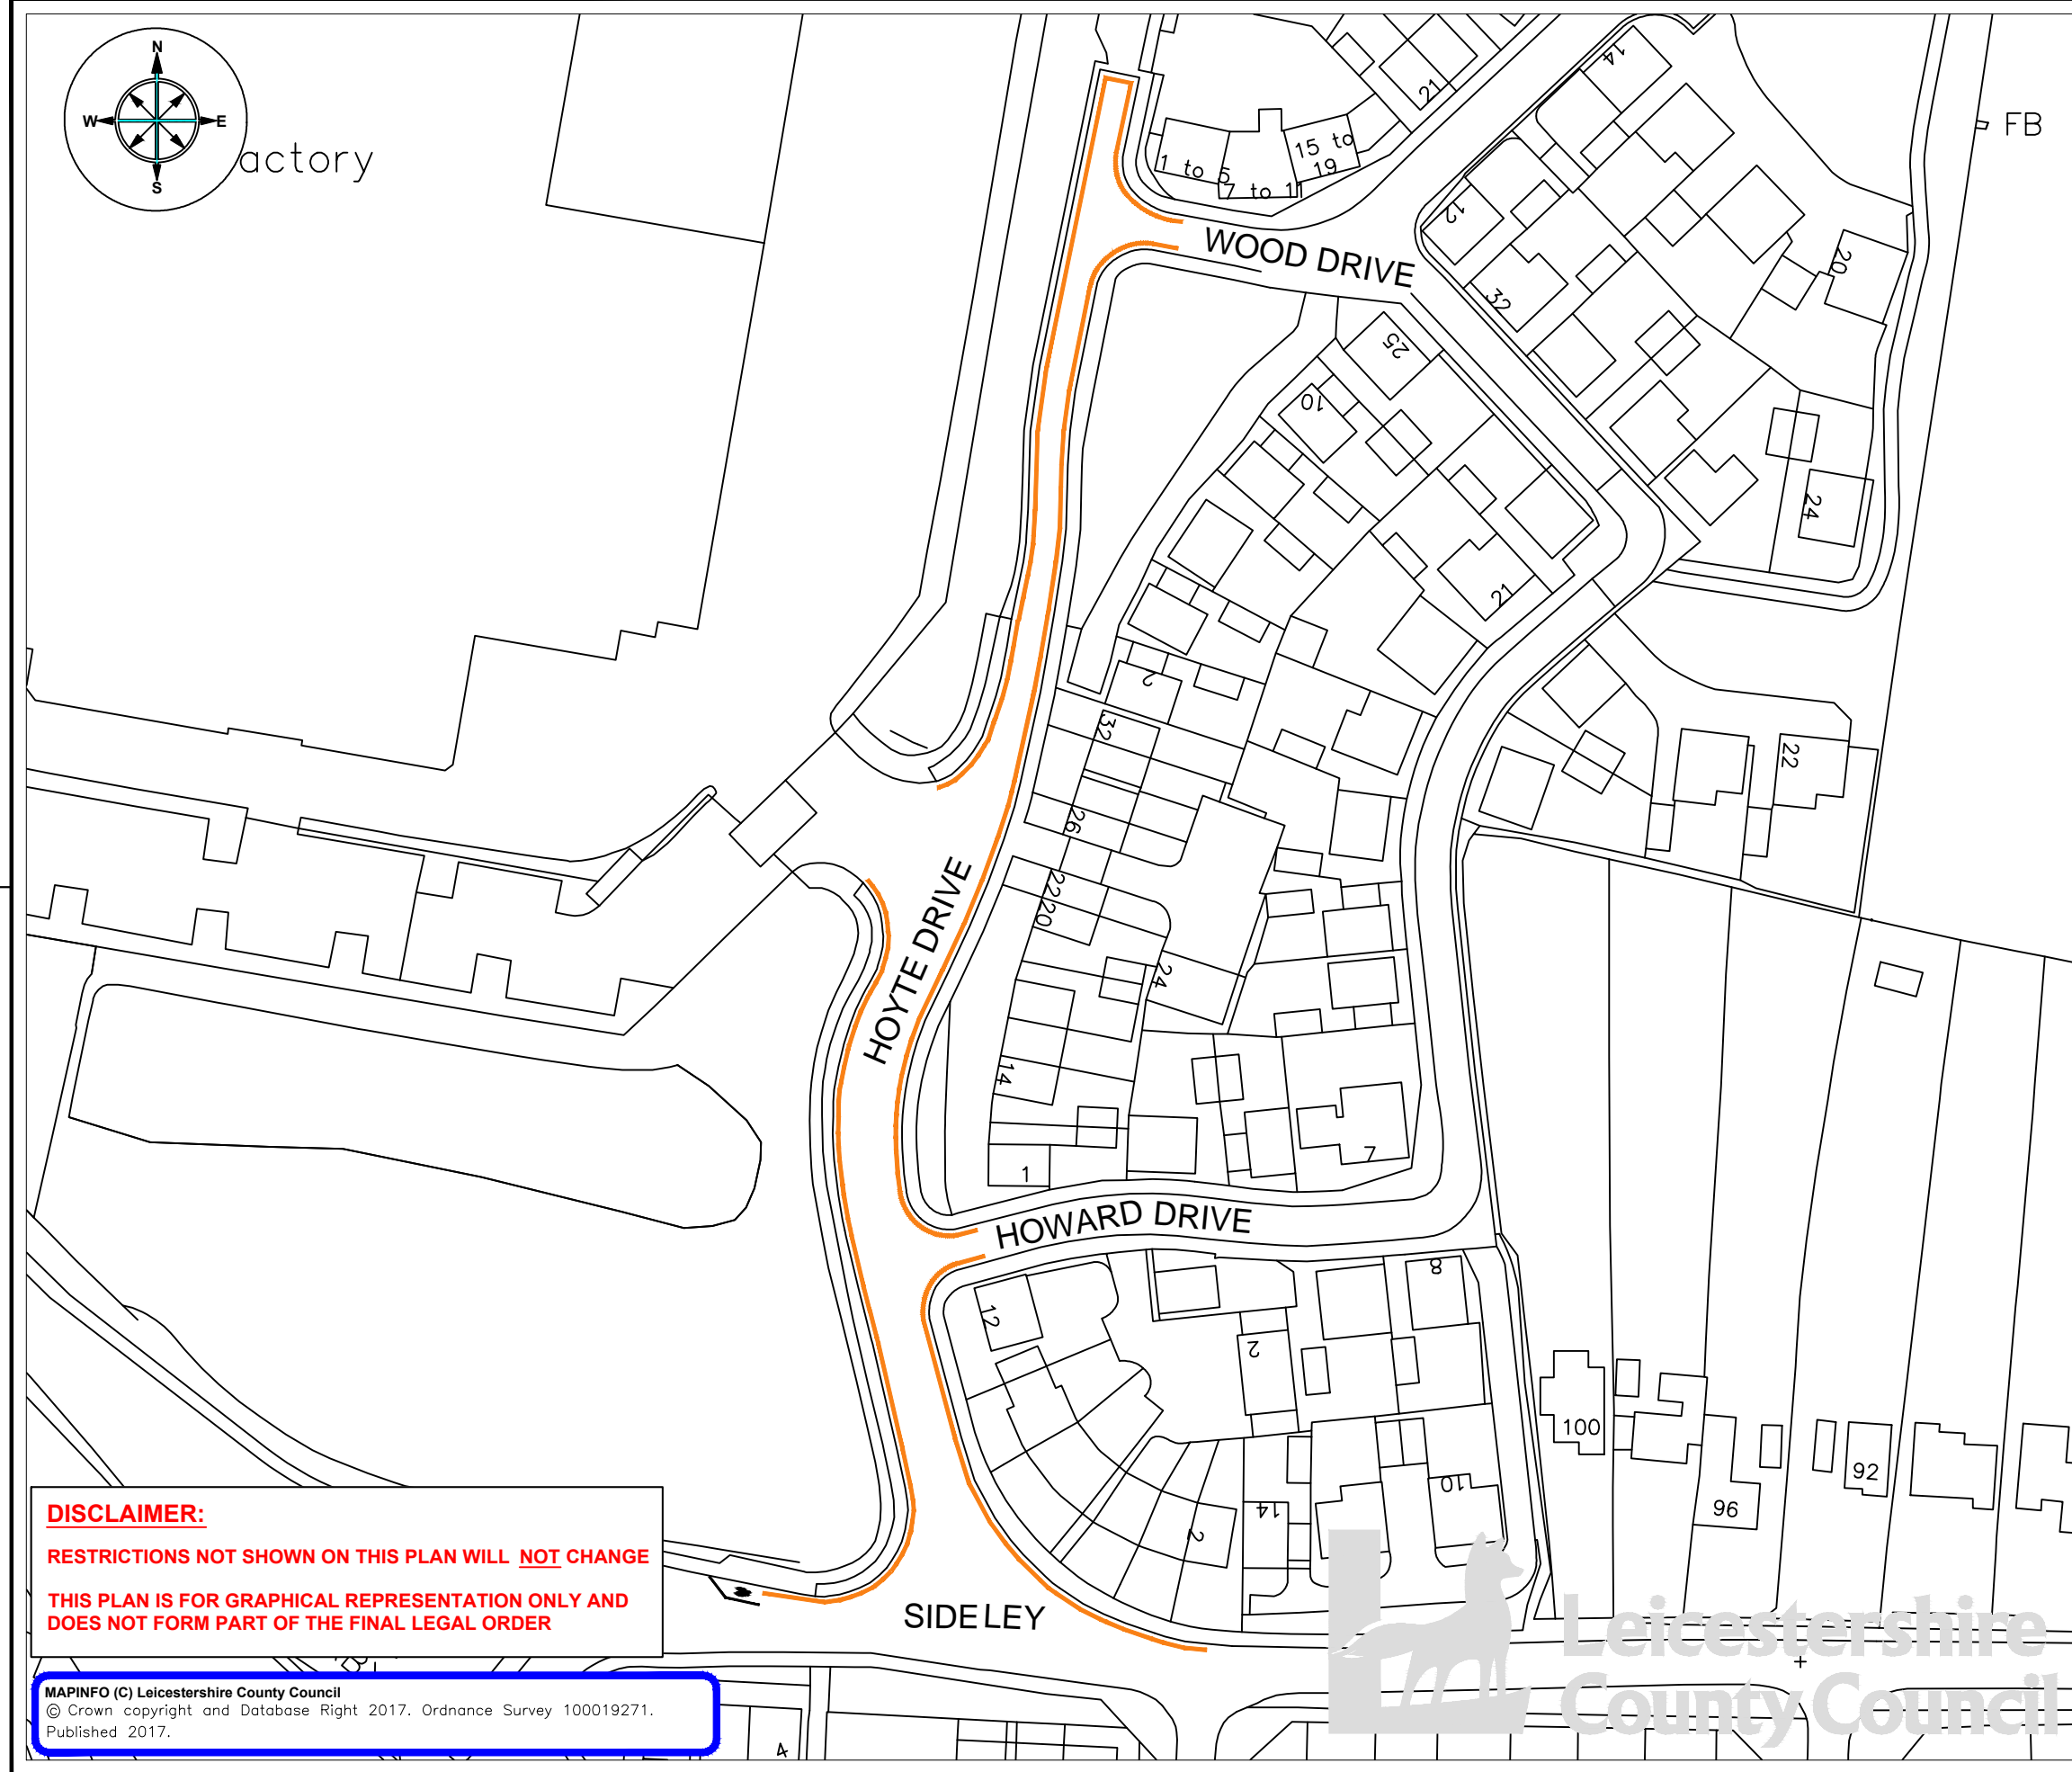

ENVIRONMENT AND TRANSPORT DEPARTMENT

ANN CARRUTHERS DIRECTOR

HIGHWAYS & TRANSPORT COMMISSIONING SERVICE

HOYTE DRIVE, KEGWORTH

TITLE: PROPOSED TRAFFIC REGULATION ORDER CONSULTATION PLAN - NWAAT

DRAWING NUMBER	SCALE
TM4454	NTS
PREPARED BY: S MERRIGAN	DATE: OCT 2017
CHECKED BY: Z NOVSAKA	SIZE: A3
APPROVED BY: R DAVIS	CORR. FILE:

COUNTY HALL * GLENFIELD * LEICESTER * LE3 8ST
Tel: 01163 050001 * Fax: 0116 3050006

E-Mail address: customerservices@leics.gov.uk
Website: www.leicestershire.gov.uk

DISCLAIMER:

RESTRICTIONS NOT SHOWN ON THIS PLAN WILL NOT CHANGE

THIS PLAN IS FOR GRAPHICAL REPRESENTATION ONLY AND DOES NOT FORM PART OF THE FINAL LEGAL ORDER

MAPINFO (C) Leicestershire County Council
© Crown copyright and Database Right 2017. Ordnance Survey 100019271.
Published 2017.

