
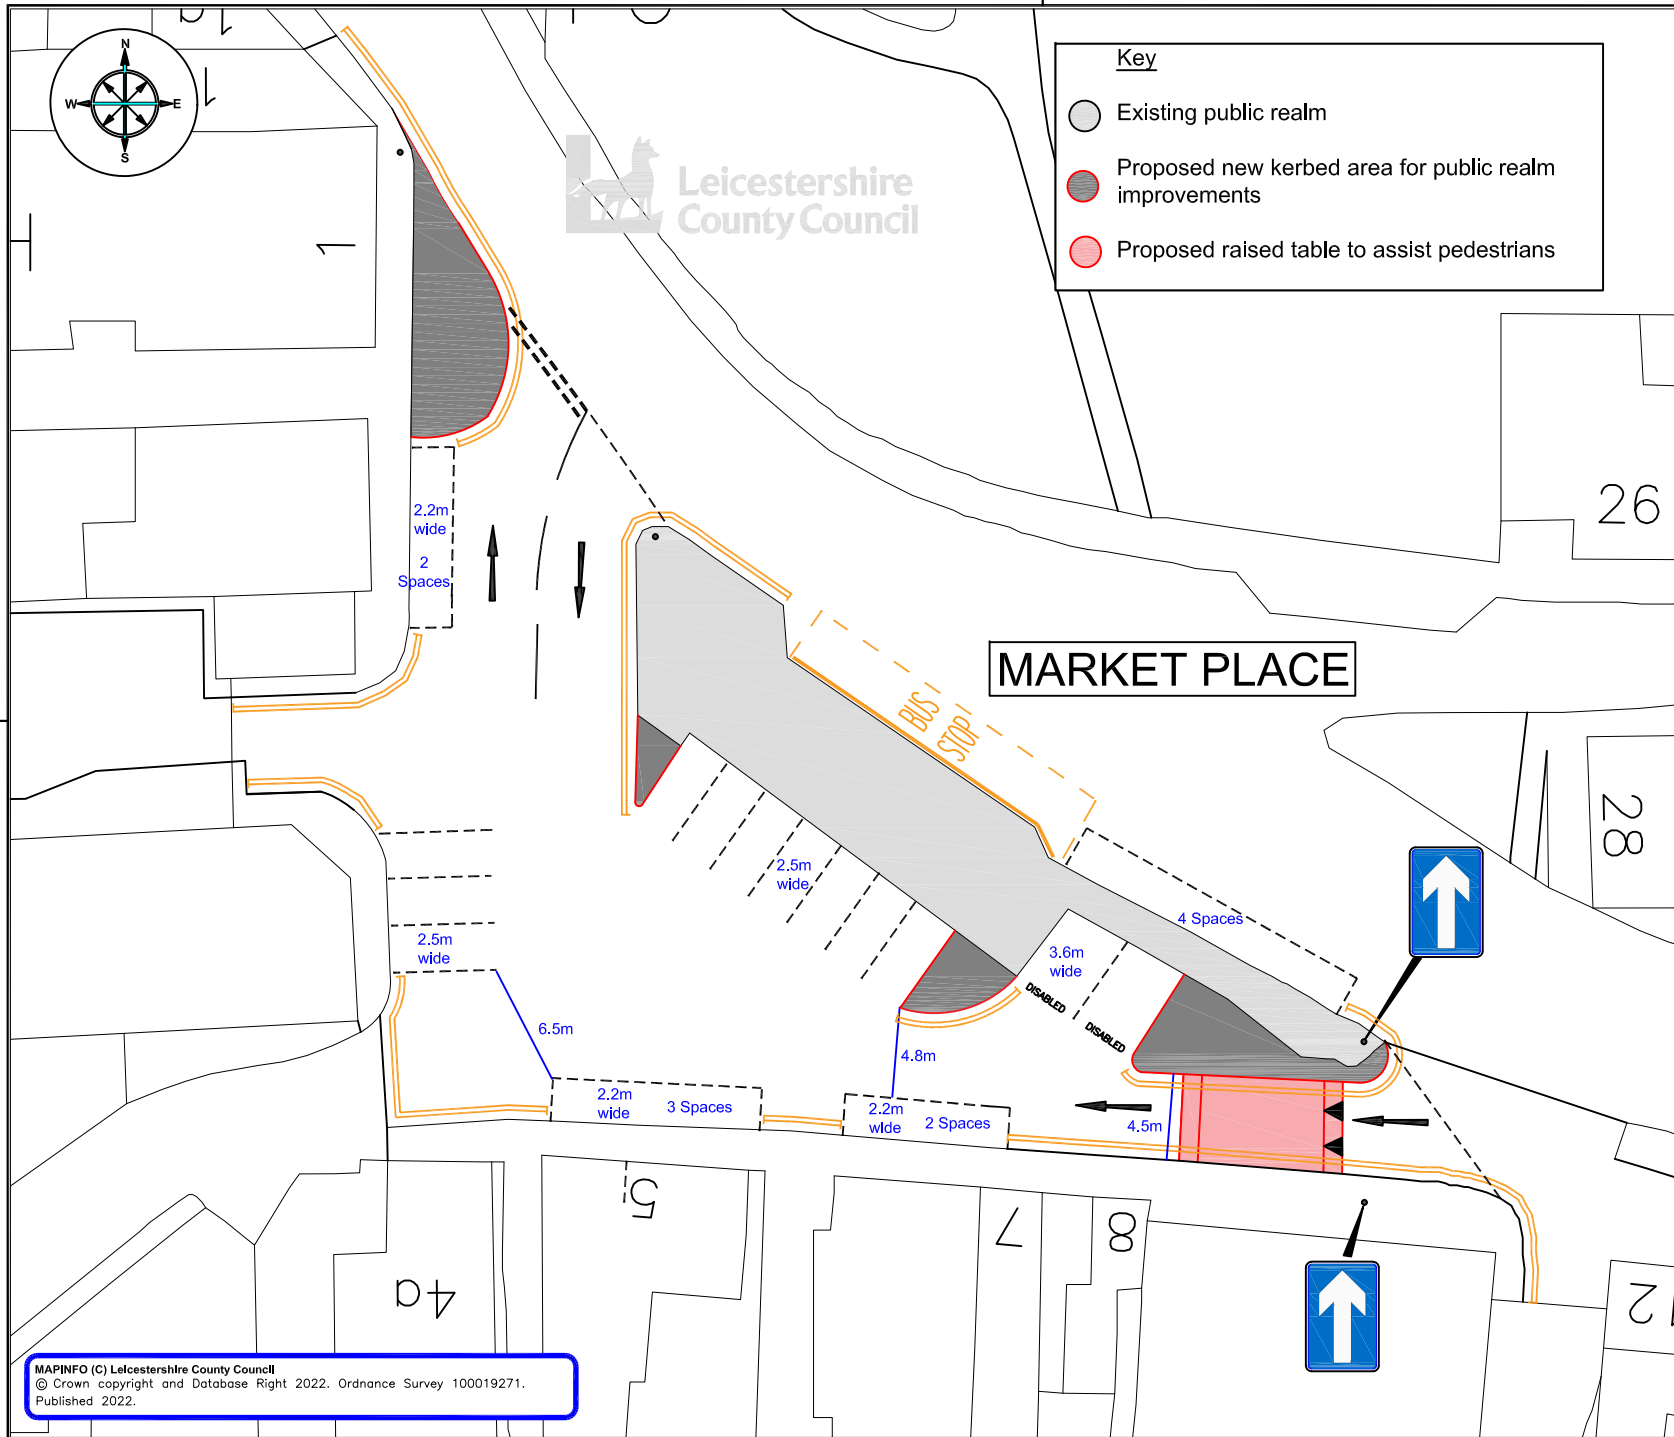


Key

- Existing public realm
- Proposed new kerbed area for public realm improvements
- Proposed raised table to assist pedestrians

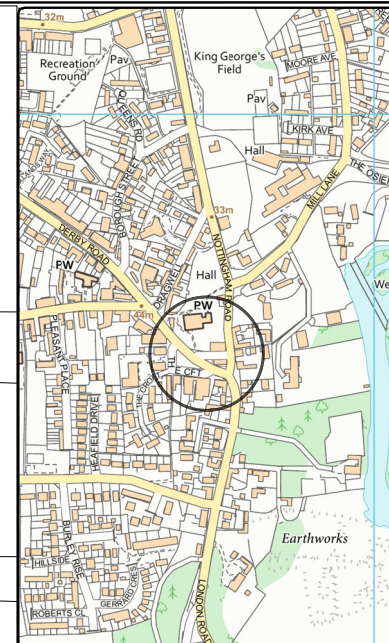

Leicestershire County Council

ENVIRONMENT AND TRANSPORT DEPARTMENT

ANN CARRUTHERS DIRECTOR

NETWORK MANAGEMENT DEVELOPMENT & GROWTH

MARKET PLACE, KEGWORTH

TITLE:
KEGWORTH PUBLIC REALM

DRAFT NOT APPROVED

DRAWING NUMBER	SCALE
TM4588/T/1/1/6	NTS
PREPARED BY: G NEAT	DATE: JAN 2022
CHECKED BY:	SIZE: A3
APPROVED BY:	CORR. FILE:

COUNTY HALL * GLENFIELD * LEICESTER * LE3 8ST
Tel: 01163 050001 * Fax: 0116 3050006

E-Mail address: customerservices@lelcs.gov.uk
Website: www.leicestershire.gov.uk

MAPINFO (C) Leicestershire County Council
© Crown copyright and Database Right 2022. Ordnance Survey 100019271.
Published 2022.